


**EXISTING ROADWAY  
SECTION  
THROUGH WETLANDS**

N.T.S.

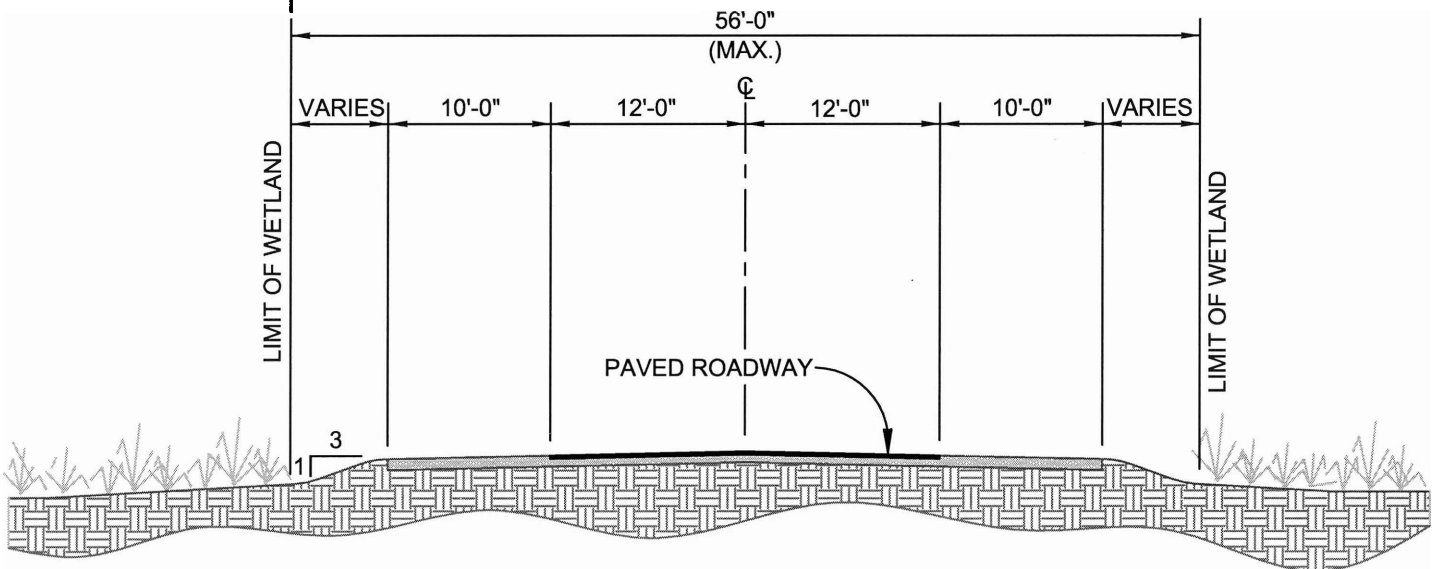

**PROPOSED ROADWAY  
SECTION  
THROUGH WETLANDS**

N.T.S.

**PROJECT NO. :** MSC02E028  
**FILE NAME :** CNBPA10A6

PERMIT APPLICATION AMENDMENT NO. 6 09/29/06

**PURPOSE:** ADDITIONAL CONTAINER HANDLING CAPACITY FOR FUTURE GROWTH  
**DATUM:** CHARLESTON LOW WATER (MLW)  
**ADJACENT PROPERTY OWNERS:**  
REFER TO SHEET 2 OF 11

P/N # 2003-1T-016-PC

**SECTION D - D**  
*South Carolina State* **PORTS AUTHORITY**  
**176 CONCORD STREET**  
**P.O. BOX 22287**  
**CHARLESTON, S.C. 29413-2287**

**PROPOSED:** NEW CONTAINER TERMINAL  
**IN:** NORTH CHARLESTON  
**AT:** FORMER CHARLESTON NAVAL BASE  
CHARLESTON COUNTY, SOUTH CAROLINA.  
**APPLICATION BY:** SC STATE PORTS AUTHORITY  
**SHEET:** 10 OF 11 **DATE:** JANUARY 22, 2003